




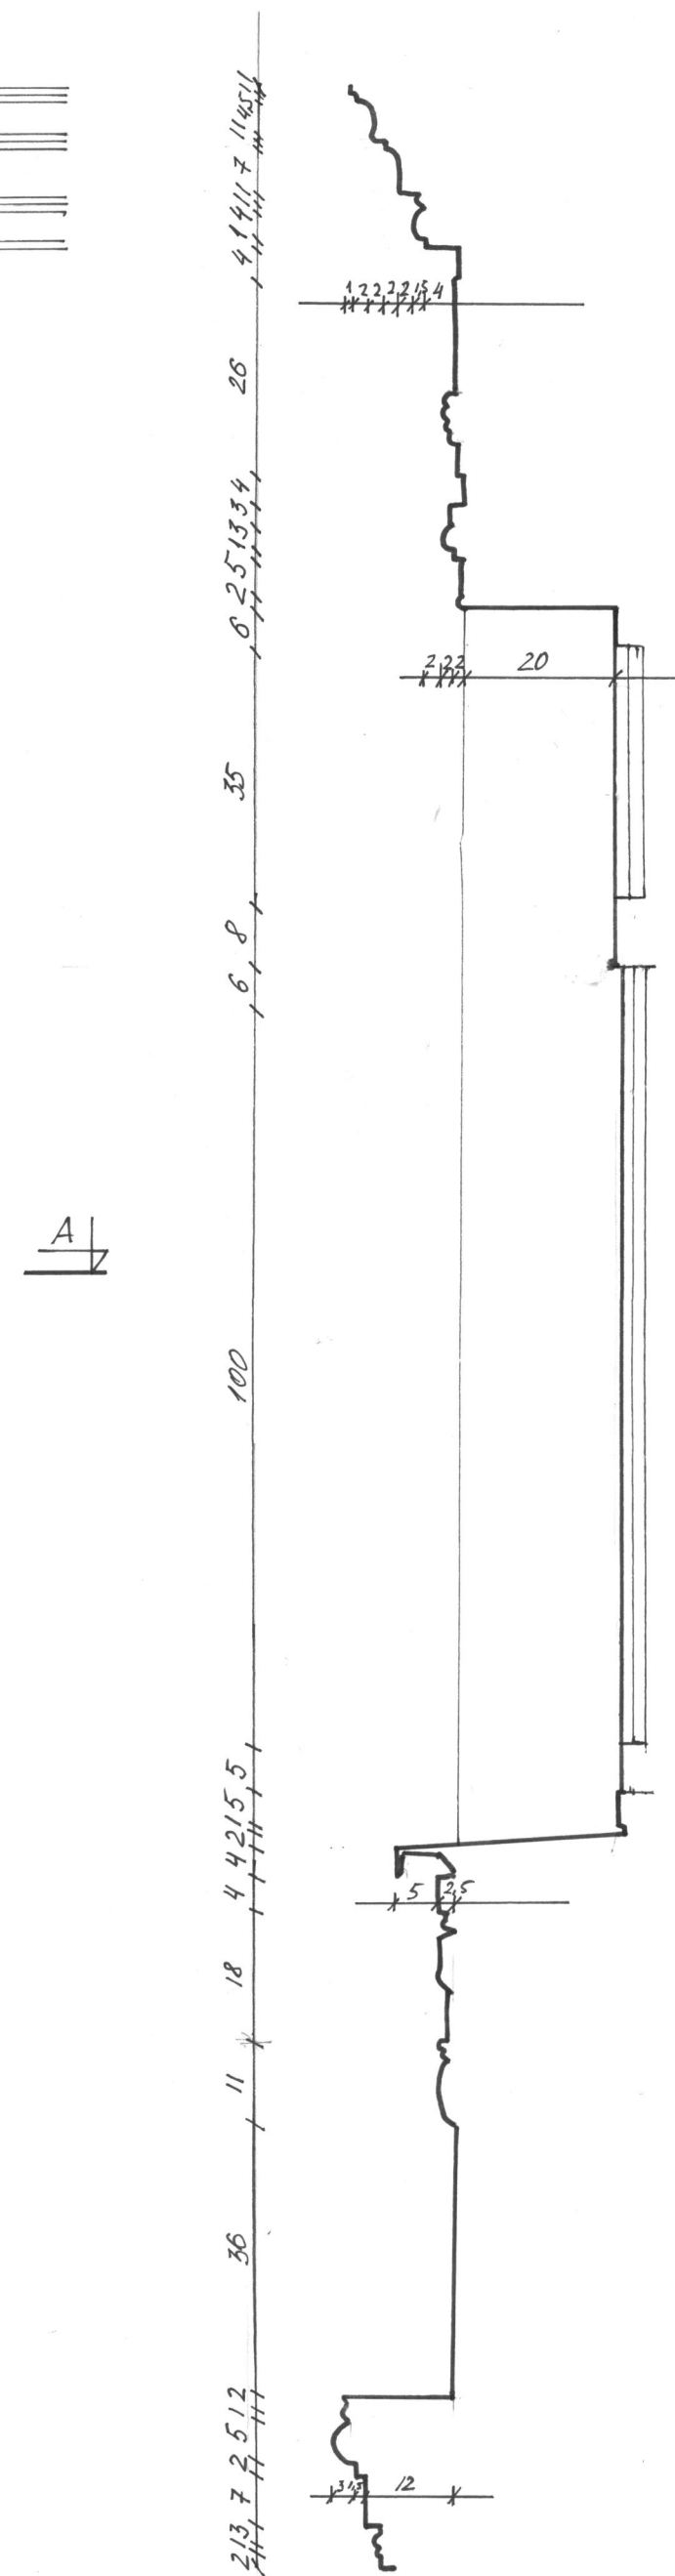

PROJECT	ARCHITECTURAL MEASUREMENTS of historical buildings in Silute	NUMBER OF DRAWING	10
OBJECT	DWELLING HOUSE in Silute, adress Liepu 5	DRAWING NUMBER	L-4*
NAME OF DRAWING	MAIN ELEVATION (EAST)	SCALE	1:50
		DATE	27.06.2018
DRAWN BY	YANA IVANOVA, viktorija kiriejevaite, Anton Volodko, Siarhei Tatarau, NASTASSIA KUSTOUSKAYA	VGTU FACULTY OF ARCHITECTURE	
TUTOR	Egle Navickiene, Assoc. Prof.	DEPARTMENT OF ARCHITECTURE	

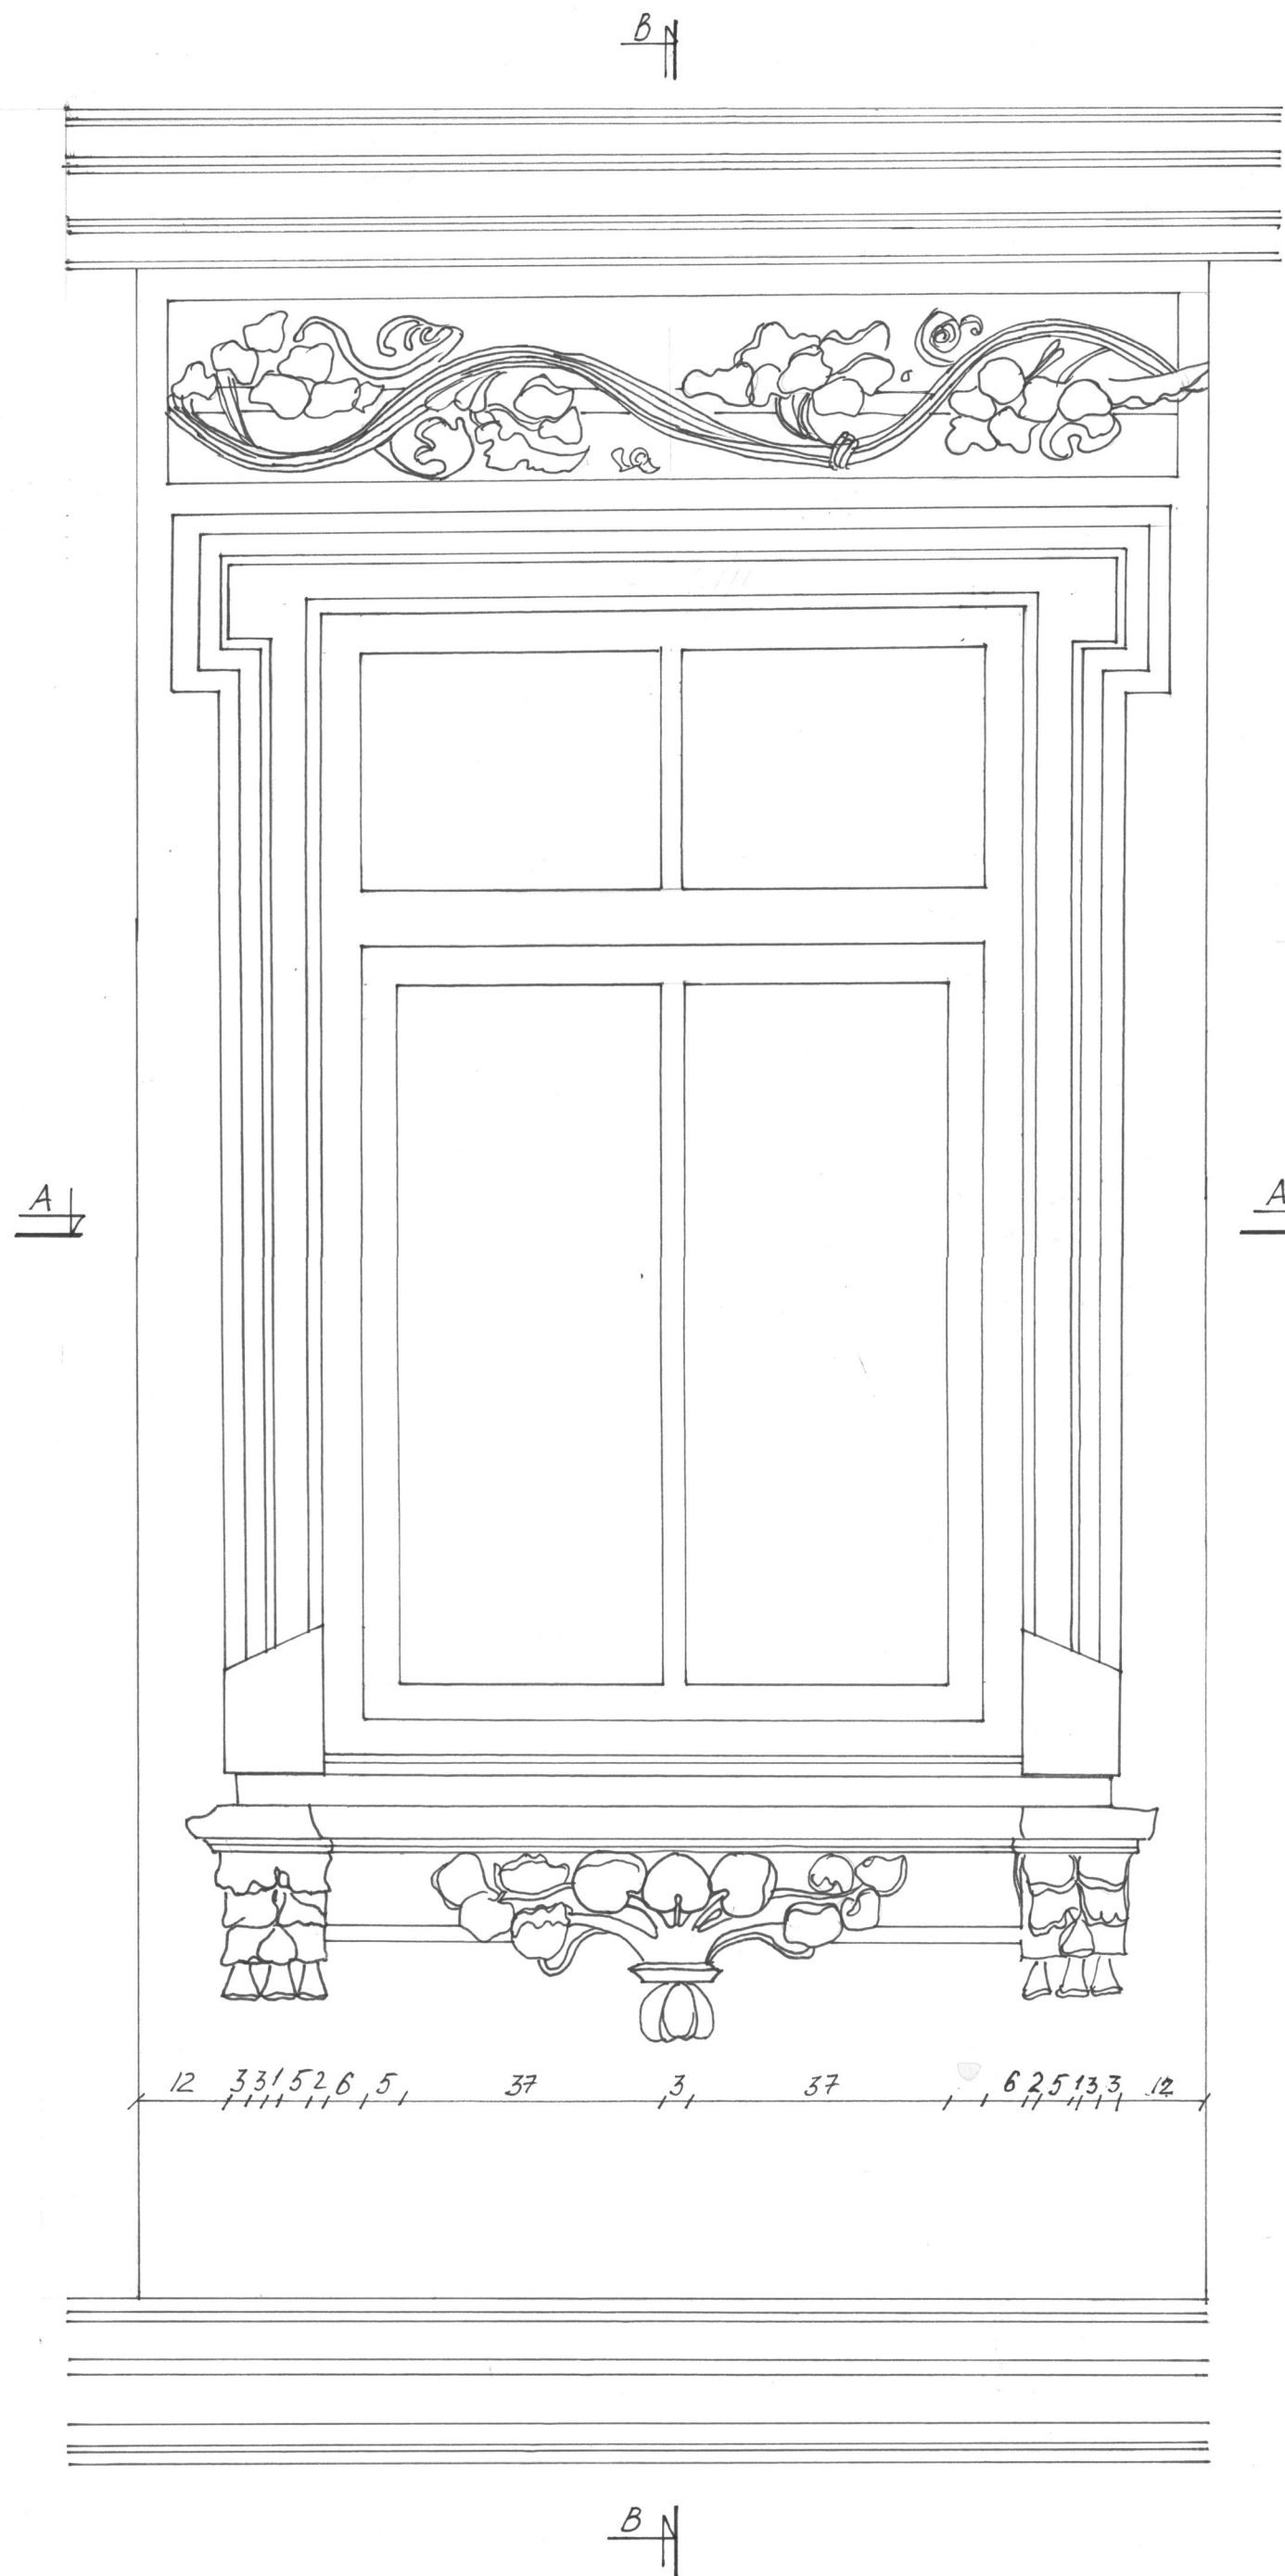


SECTION A-A

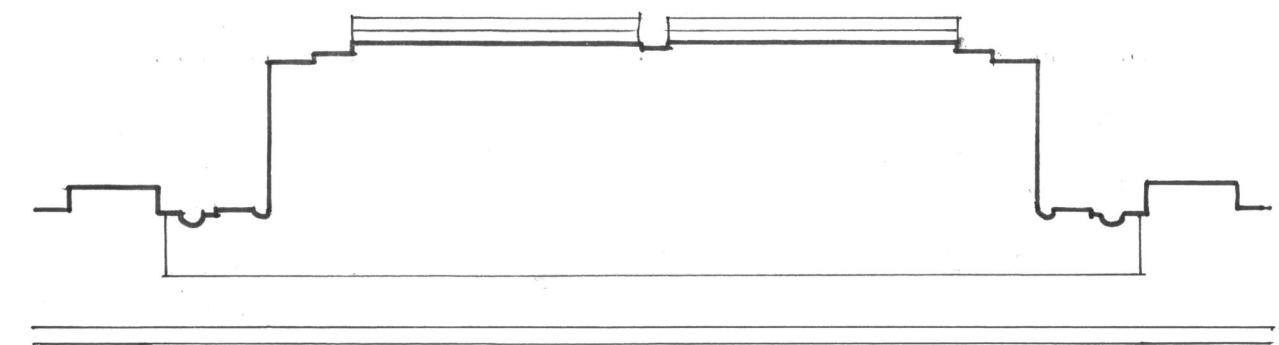

SECTION B-B

PROJECT	ARCHITECTURAL MEASUREMENTS OF HISTORICAL BUILDING IN ŠLUTĖ	NUMBER OF DRAWINGS	10
OBJECT		DRAWING NUMBER	L-3*
NAME OF THE DRAWING	DETAIL 3	SCALE	1:10
DRAWING BY	NASTASSIA LUPACH, RASA ULOZAITE, AZAT DZUNUSHEV, LUKAS SIMICA	VGTU ARCHITECTURE FACULTY	
TUTOR	ASSOC. PROF. E. NAVICKIENE		



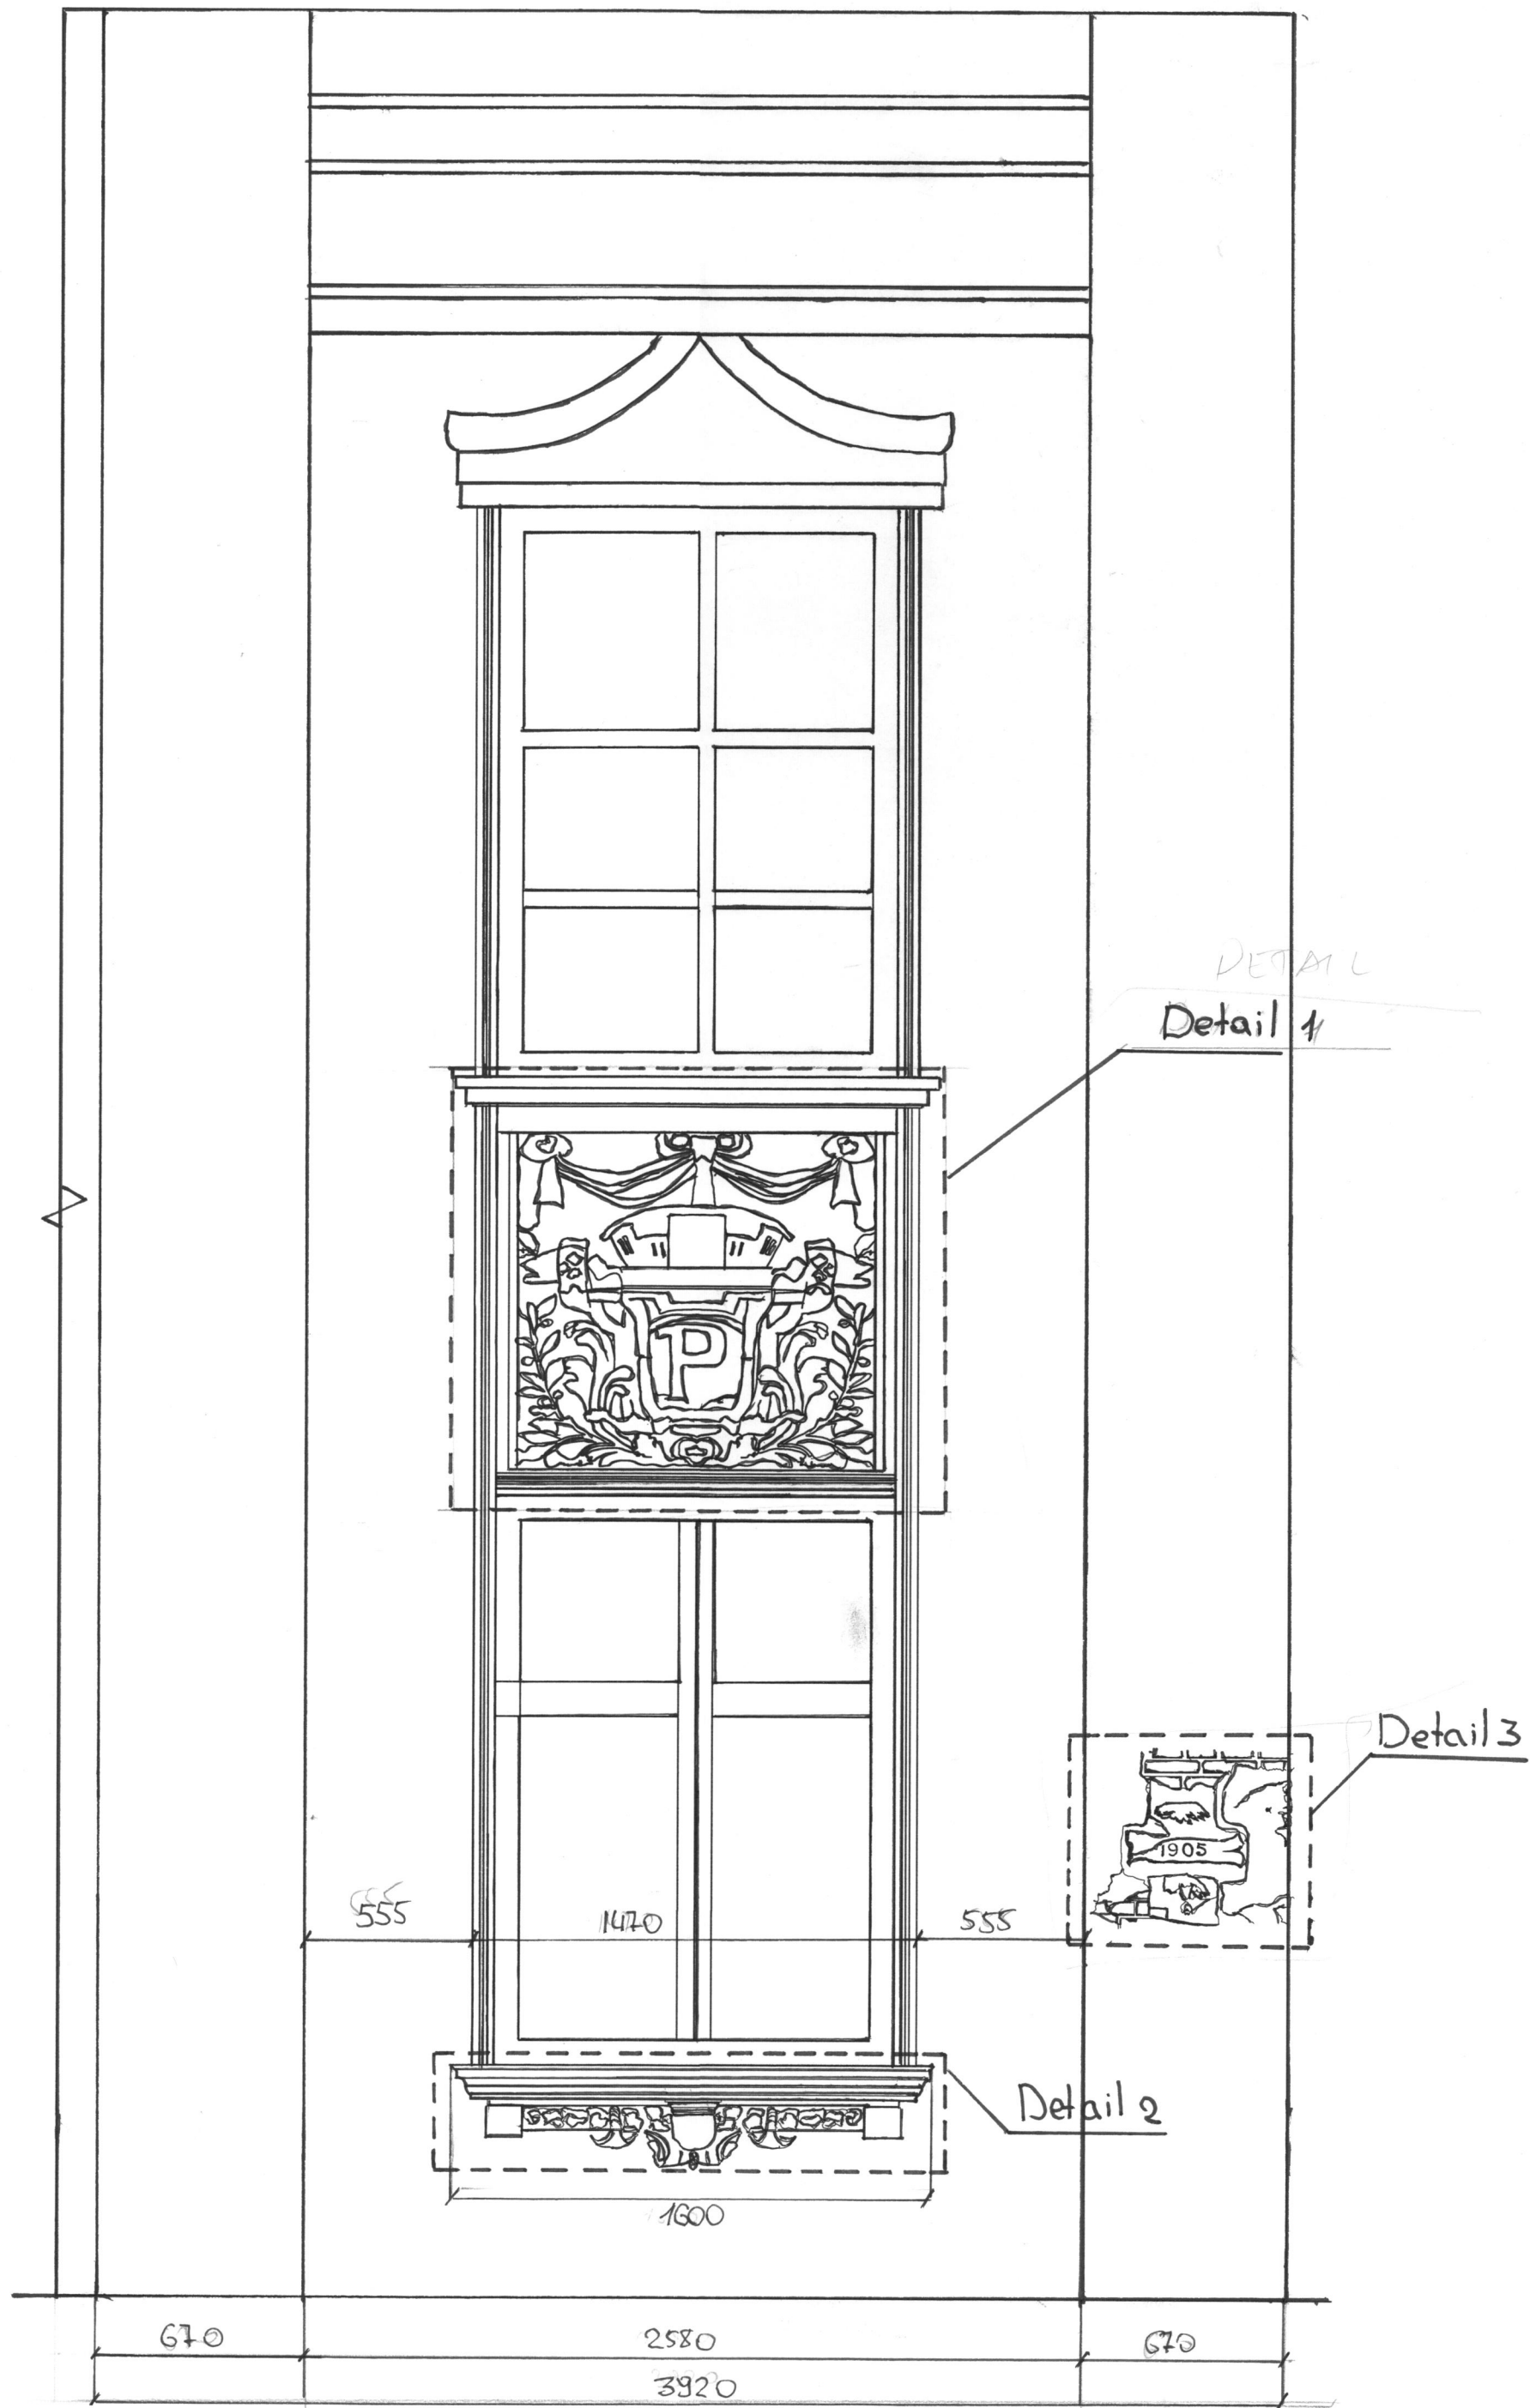


PROJECT	ARCHITECTURAL MEASUREMENTS OF HISTORICAL BUILDINGS IN SILUETTE	NUMBER OF DRAWINGS	26
OBJECT	House in silhouette on Tilzes Is	DRAWING NUMBER	L-10 ⁹
NAME OF DRAWING	elevation	SCALE	
DRAWN BY	Siarhei TATARAU	DATE	27.06.2024
TUTOR	Egle Navickiene, Assoc. Prof	UNIVERSITY	UGTU FACULTY OF ARCHITECTURE
		REPORT	ARCHITECTURE REPORT



PROJECT	ARCHITECTURAL MEASUREMENTS of historical buildings in Šilutė	NUMBER OF DRAWINGS	10
OBJECT	DWELLING HOUSE, ADDRESS Tilzes st 8	DRAWING NAME	L-2*
NAME OF THE DRAWING	MAIN ELEVATION	SCALE	1:50
		DATE	27-06-18
DRAWN BY	YANA IVANOVA, Anton Volodko, Sjarhei Tatarau, Viktorija Kiriejvaitė, NASTASSJA KUSTOVSKAYA	UGTU FACULTY OF ARCHITECTURE	
TUTOR	ASSOC. PROFF. Egle NAVICKIENE	DEPARTMENT OF	ARCH

SECTION-A-A

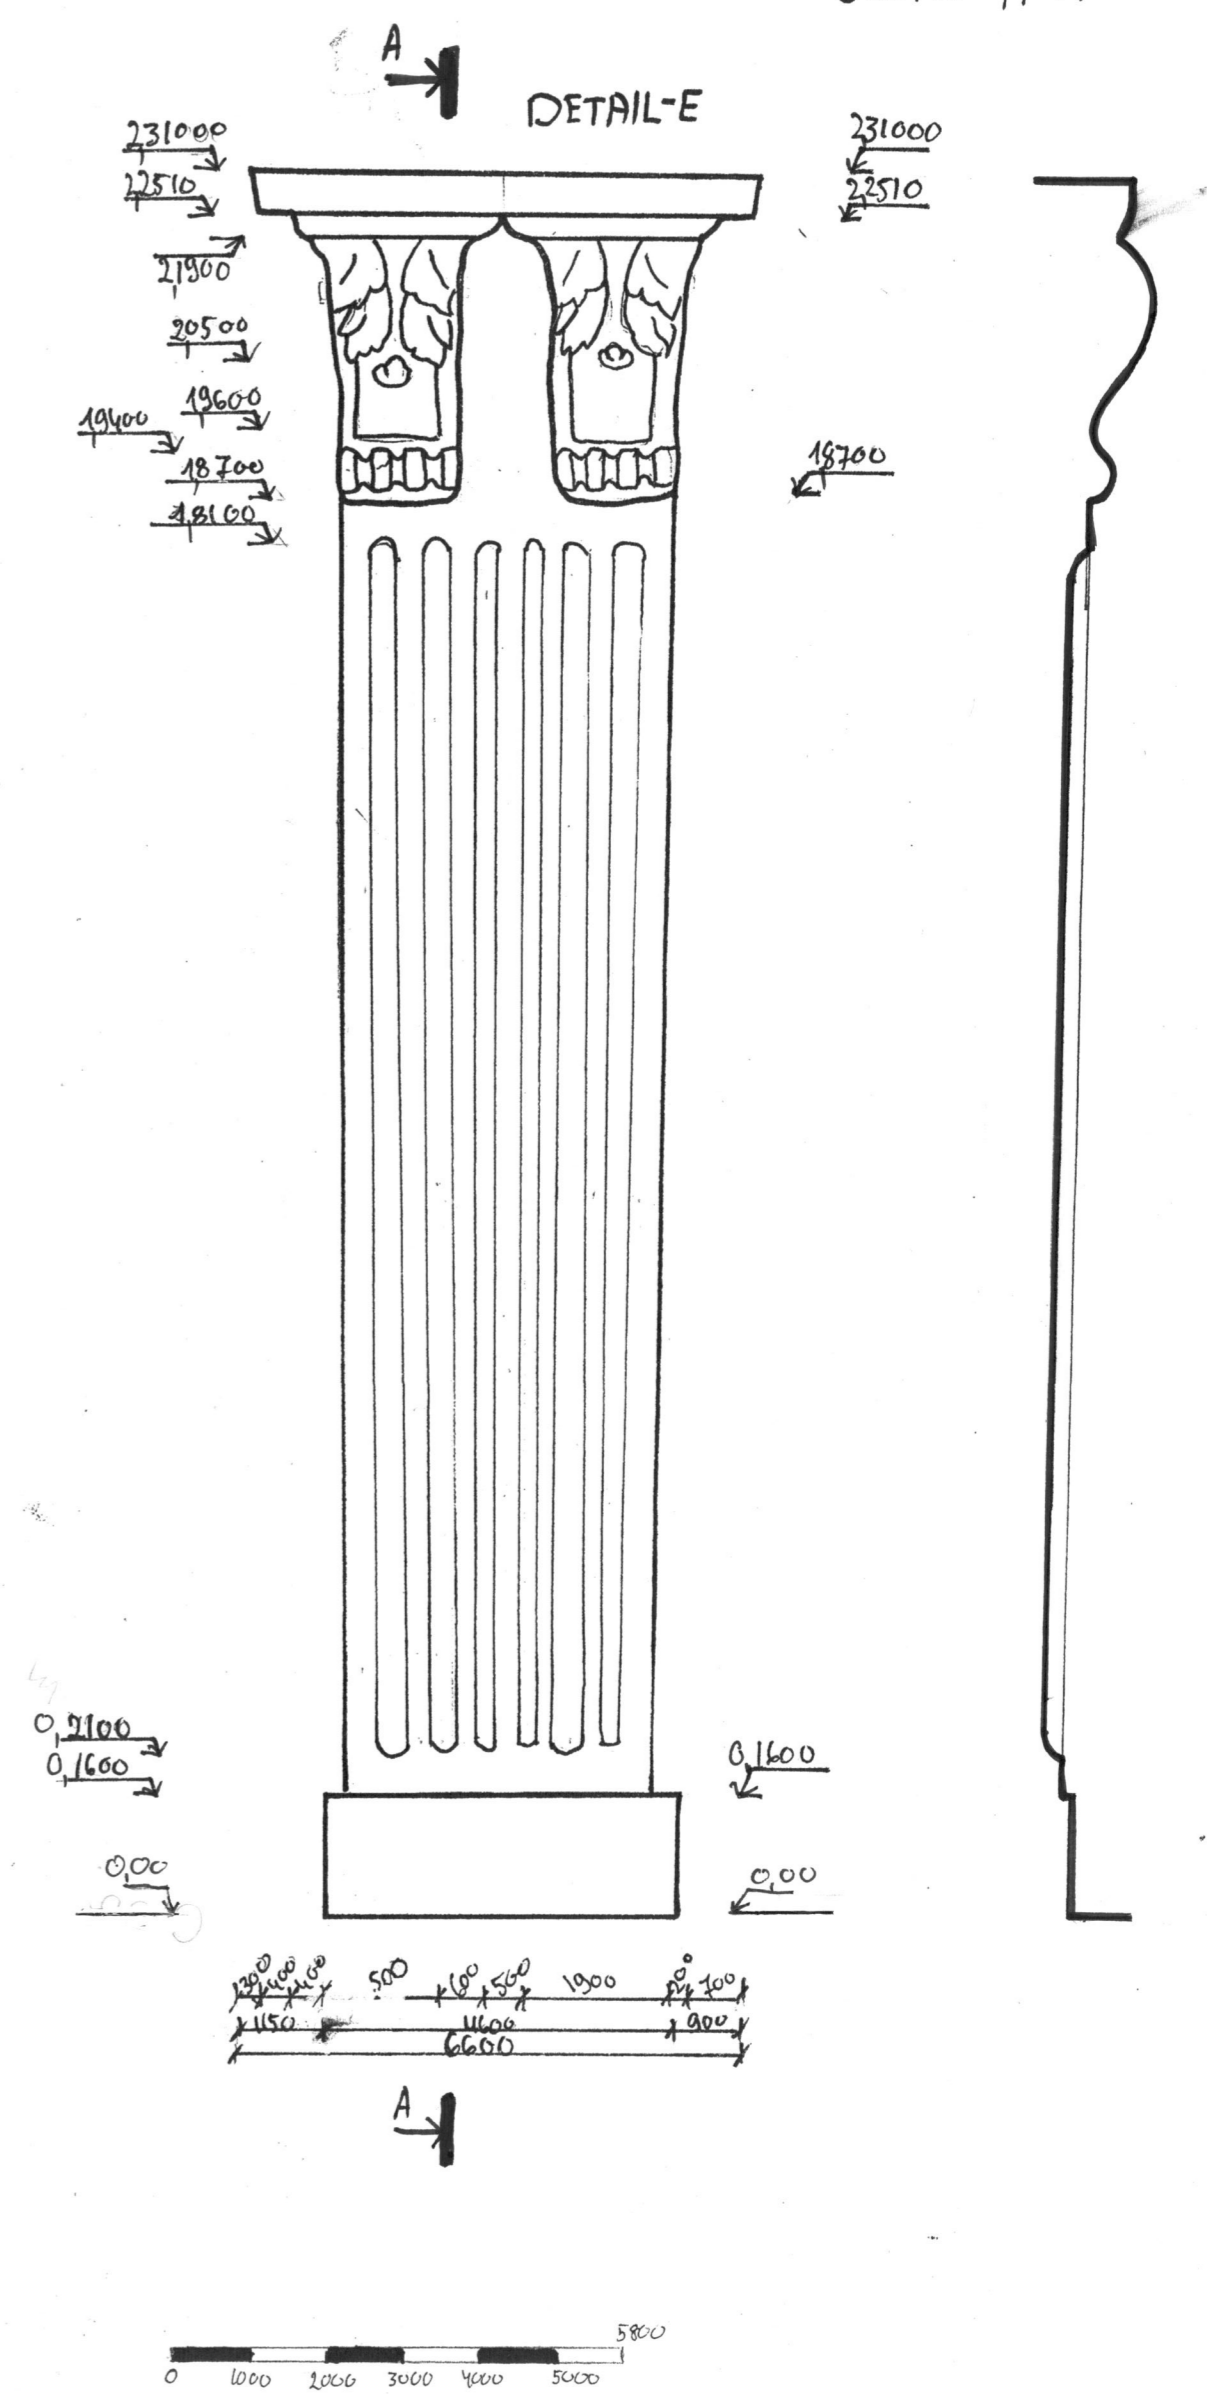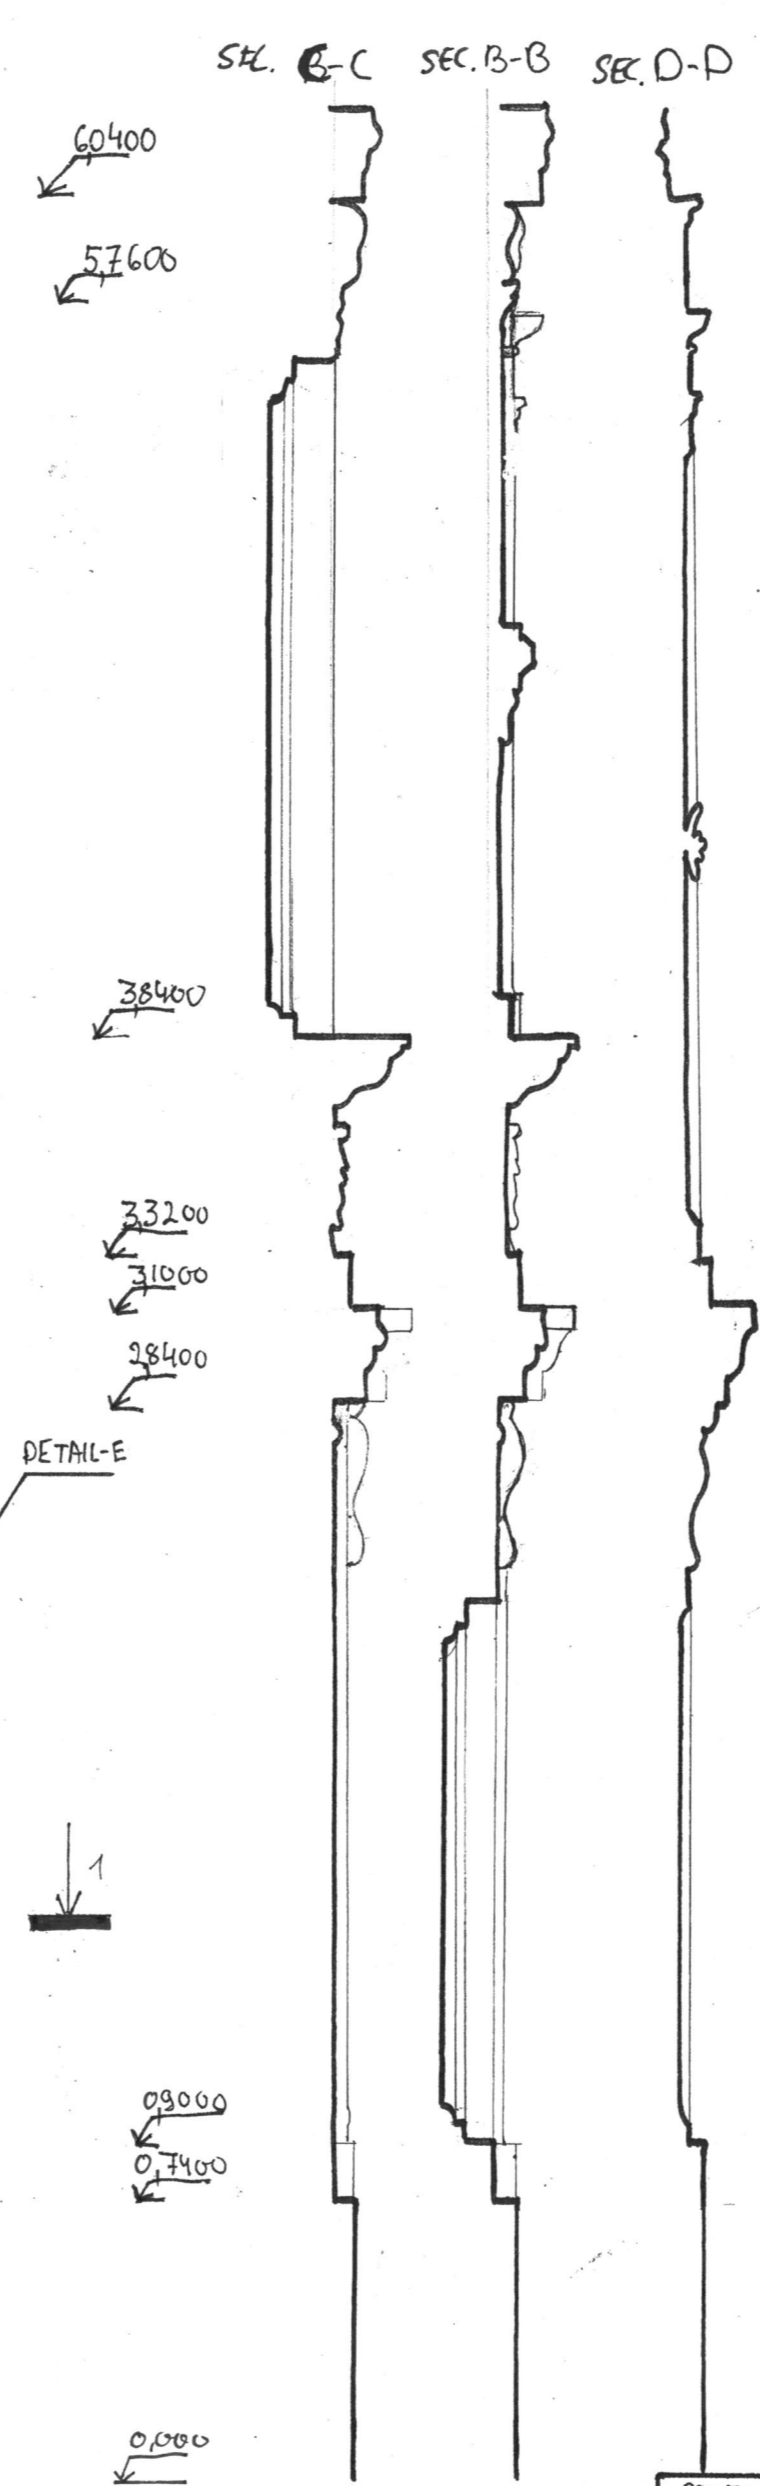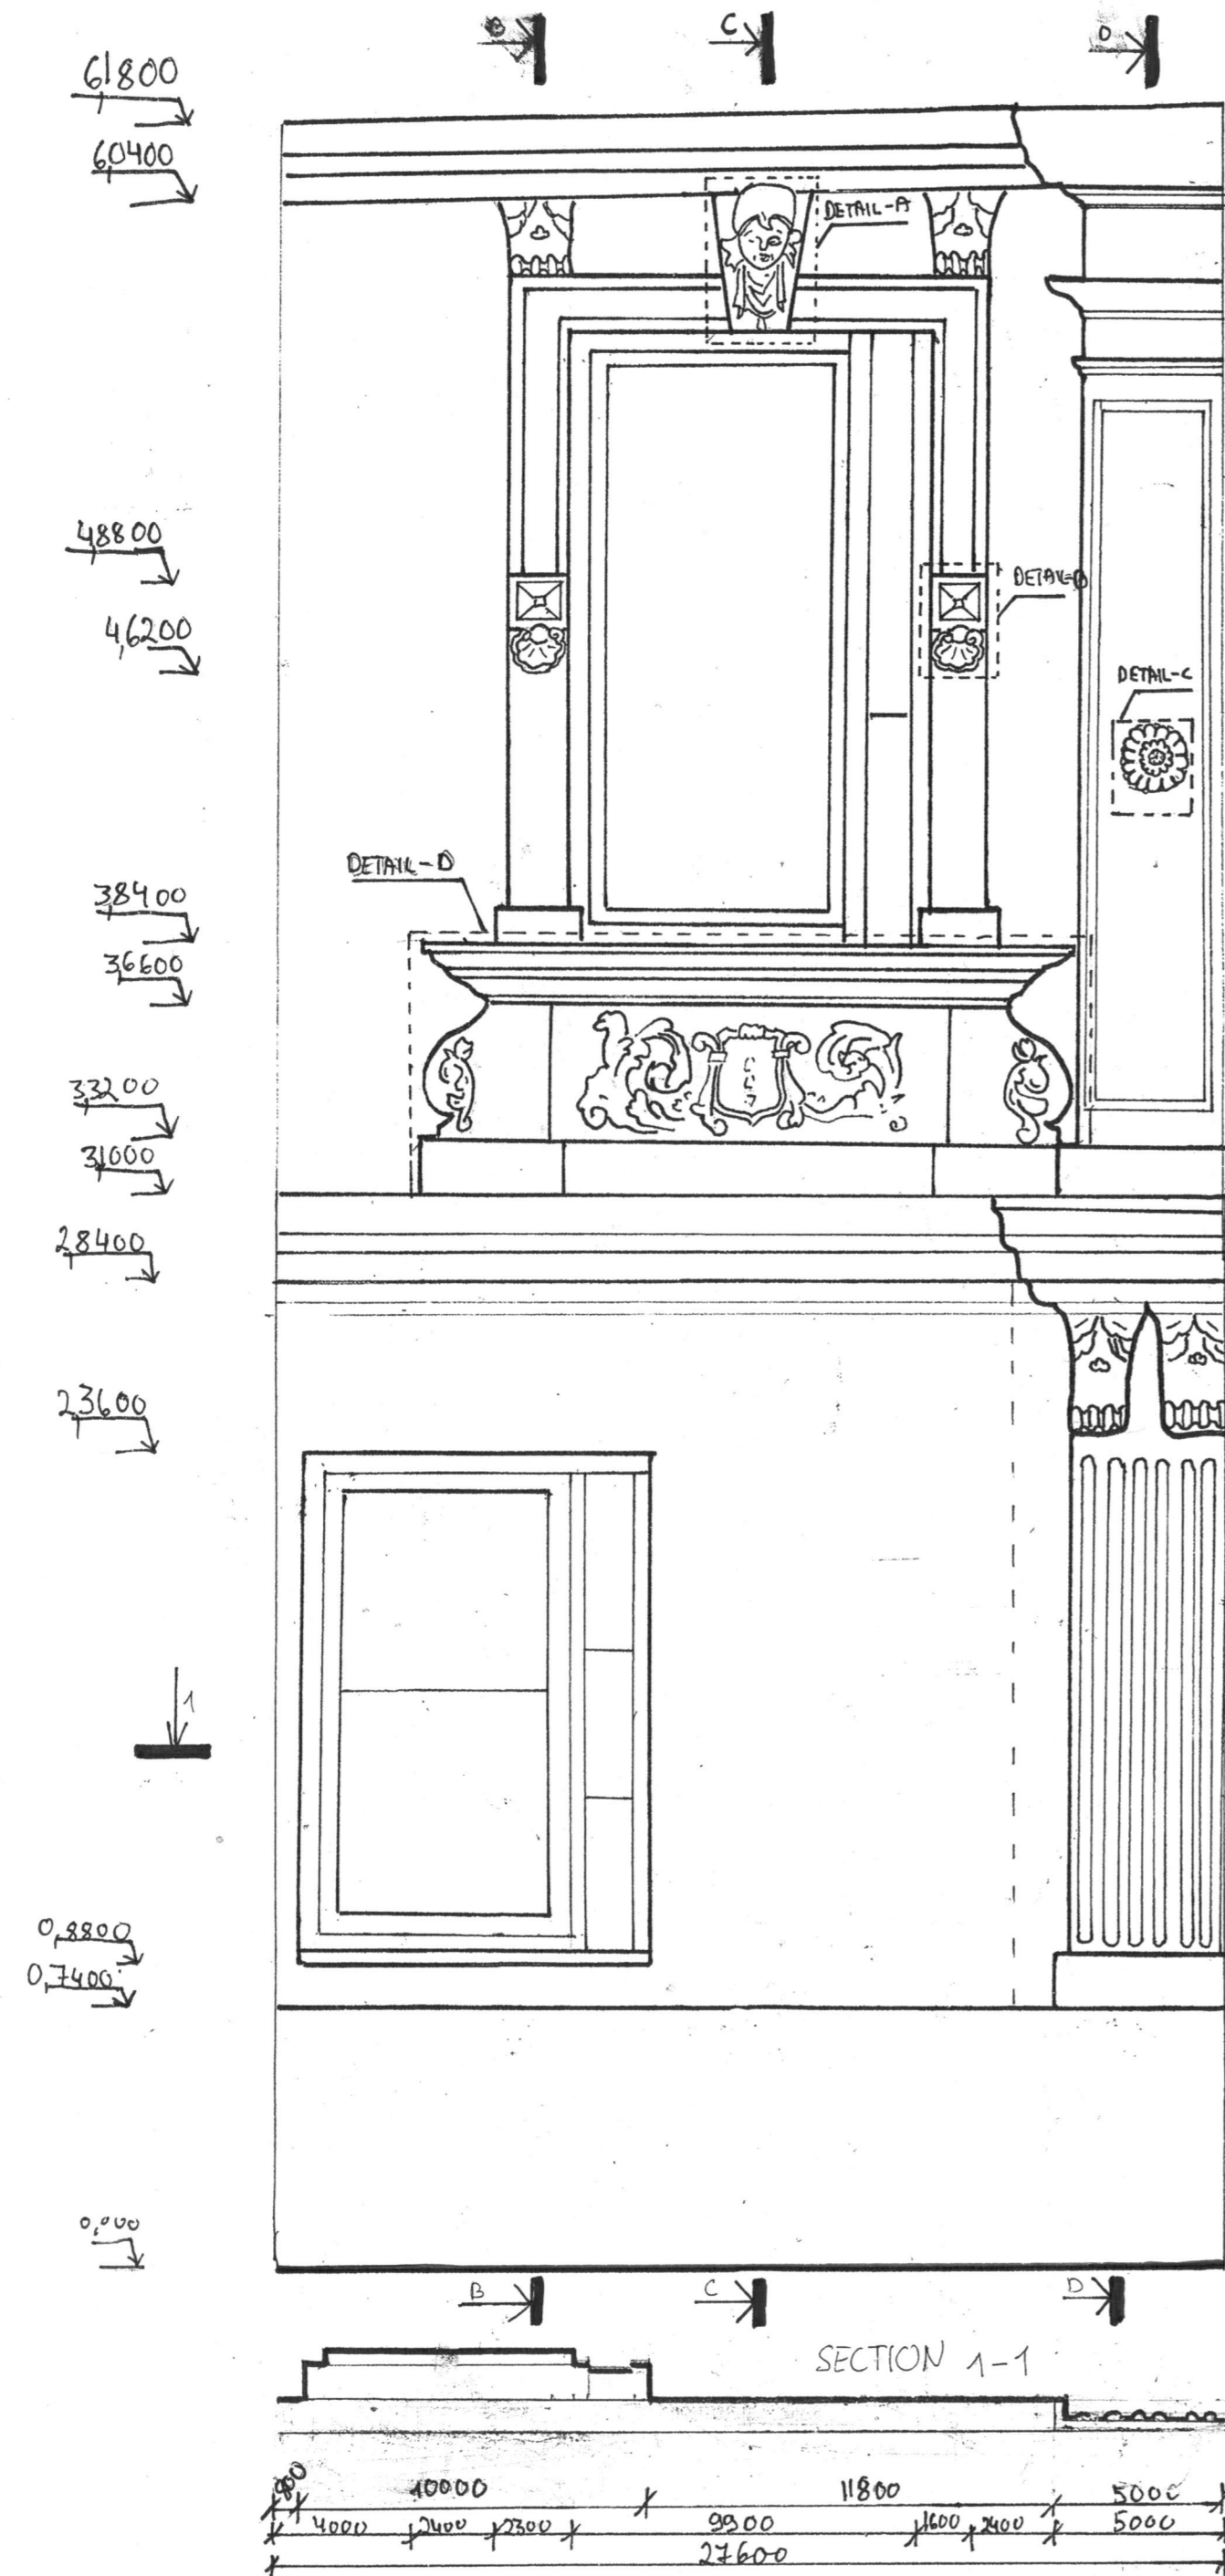

PROJECT	ARCHITECTURAL MEASUREMENTS OF HISTORICAL BUILDINGS IN ŠILUTĖ	NUMBER OF DRAWINGS	16
OBJECT	RESIDENTIAL BUILDING KUDIRKOS 7 IN ŠILUTĖ	DRAWINGS NUMBER	L-6*
NAME OF THE DRAWING	DETAILS IN NORTH ELEVATION	SCALE	1:20 1:10
		DATE	2015-06-27
DRAWING BY	K. PETRUSIS, G. L. OŠIKAITĖ, J. TAUTVYDAITĖ, V. FEDČUKAITĖ, N. VARAZI	VGTU Faculty of Architecture	
TUTOR	ASSOC. PROF. EGLĖ NAUČIKIENĖ	DEPARTMENT OF ARCHITECTURE	