

9.63
9.45

7.46
7.28
6.48
5.88
5.63
5.45

3.72
3.65
3.5
3.12


2.29

0.74
0.63
0.56
0.00
-0.78

2.95
2.85
2.7
2.36
1.67
0.45
0.68
0.00
-0.2
-0.78



3.45
180
186
169
281
170
173
171
185
188
169.8
1.85

PROJECT		ARCHITECTURAL MEASUREMENTS OF HISTORICAL BUILDING MŠLUTĖ		NUMBER OF DRAWINGS	
OBJECT	KALINAUSKO G. 8, ŠILUTĖ	DRAWING NUMBER	L-4	26	
DRAWING	SOUTH (STREET SIDE) ELEVATION	SCALE	1:50		
DRAWING BY	GAŠTELĖ RINKVIČIŪTĖ, RASA ULOZAITĖ, GERMANTĖ URSOMAVIČIŪTĖ, LUKAS SIMIČA	DATE	2017-06-23		
TUTOR	ASOC. PROF. E. NAVICKIENĖ	ARCHITECTURE FACULTY			

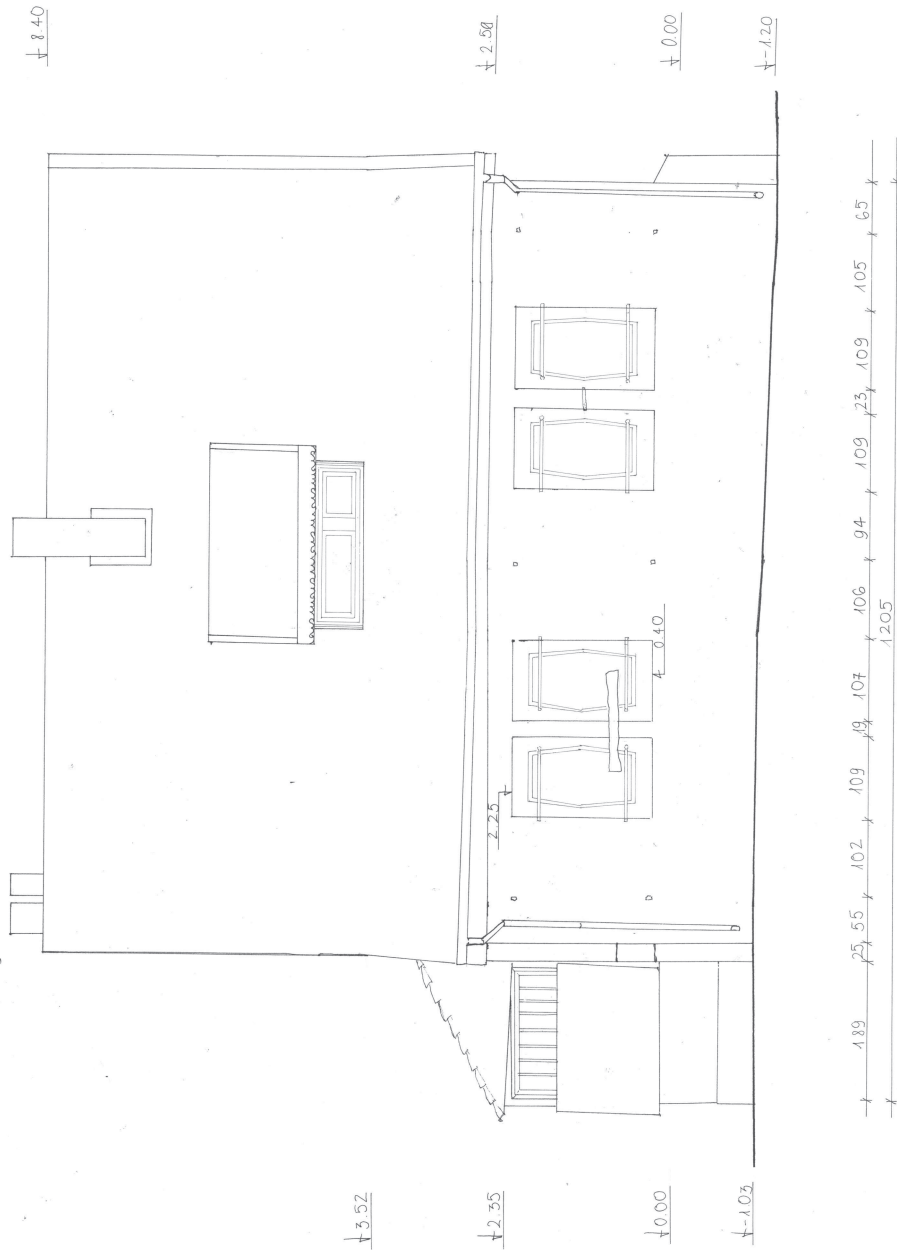


PROJECT	Arch. measurements of historical buildings in district	NUMBER OF DRAWING	10
OBJECT	Smiling house in slope of 5	DRAWING'S NUMBER	1-2
NAME OF DRAWING	Main elevation (west)	SCALE	1:50
DRAWING BY	Akshaya Praveena	DATE	2018.06.27
MEASURED BY	Pooja Praveena, Akshaya Praveena	FACILITY OF	VJSSLI ARCHITECTURE
TUTORS	Dr. Prof. G. Praveena	DEPARTMENT OF ARCHITECTURE	

64

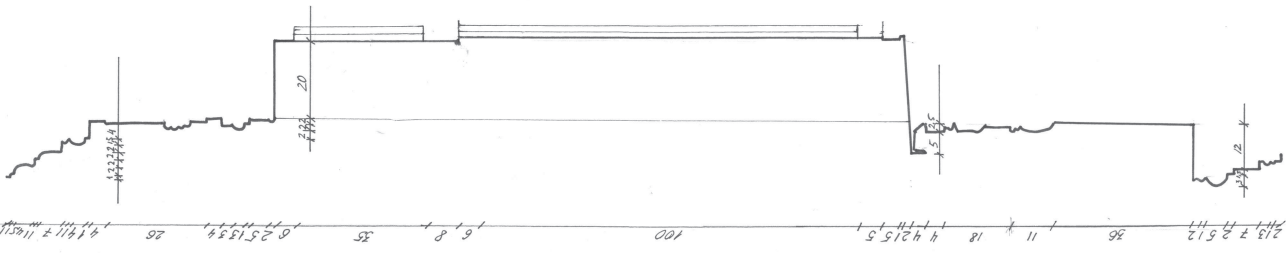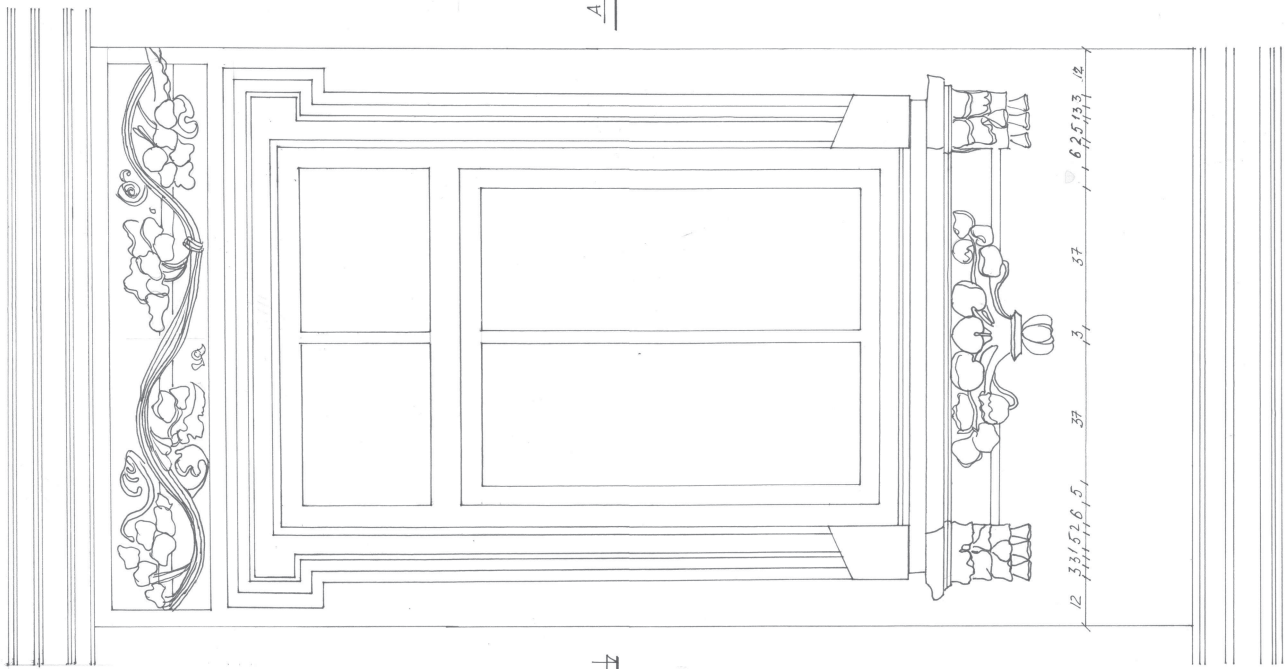


SECTION A-A


SECTION B-B

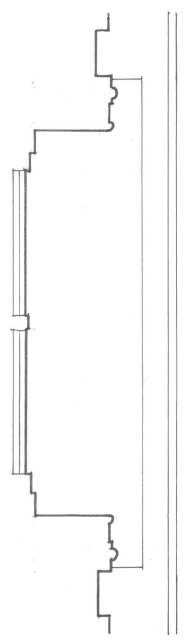


PROJECT	ARCHITECTURAL MEASUREMENTS OF HISTORICAL BUILDINGS IN ŠILUTĖ	NUMBER OF DRAWINGS	10
OBJECT		DRAWING NUMBER	L-3*
NAME OF THE DRAWING	DETAIL 3	SCALE	1:10
DRAWING BY	MARCELA LUOMA, DARA ULONAITĖ, AZAT DEWANSHEV, LUKAS SIMIČA		VGTU ARCHITECTURE FACULTY
TUTOR	ASSOC. PROF. E. MAPIČIENĖ		

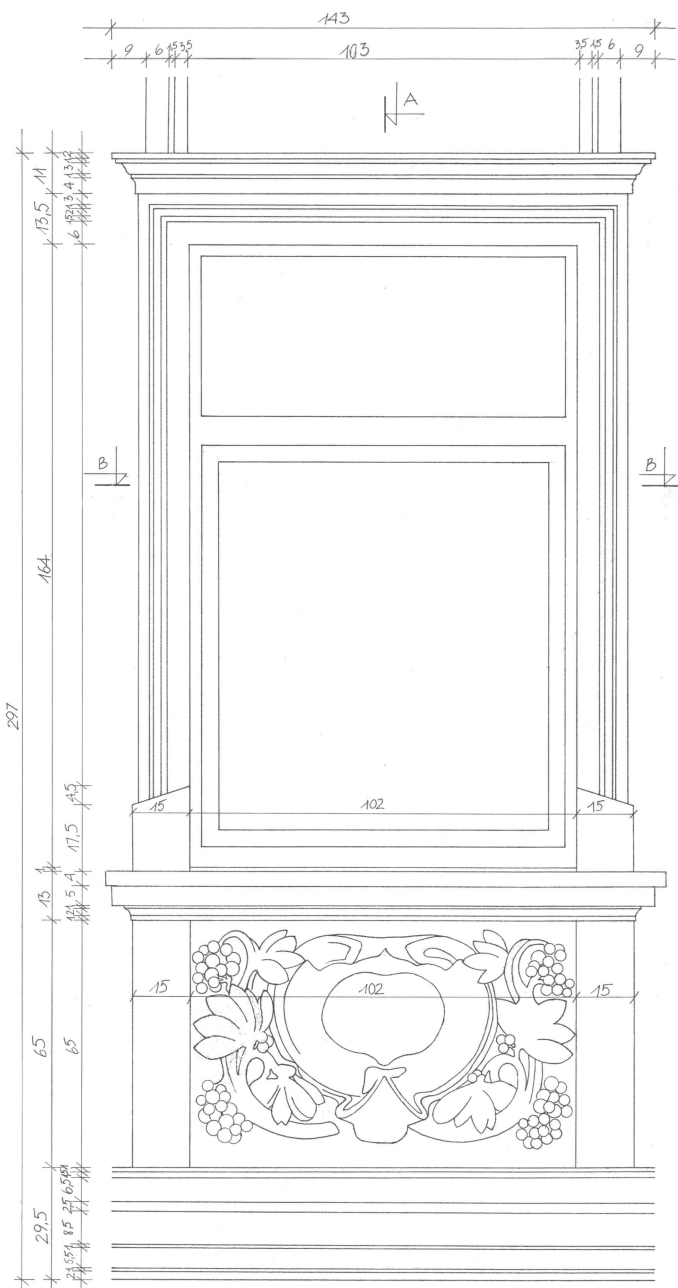

FRONTAL VIEW

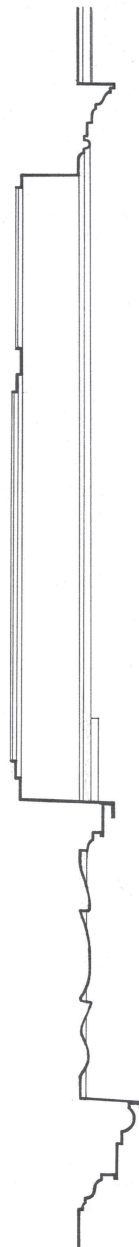


SECTION A-A

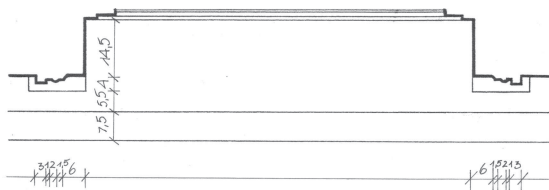


SECTION B-B

PROJECT	ARCHITECTURAL MEASUREMENTS OF HISTORICAL BUILDINGS IN ŠILUTĒ	NUMBER OF DRAWINGS	10
OBJECT	SODŪ G. 2, ŠILUTĒ	DRAWING NUMBER	L-4*
NAME OF THE DRAWING	DETAIL 4	SCALE	1:10
		DATE	2015-06-23
DRAWING BY	RASA ULOZAITĒ, GERMANTĒ URBONAVIČIŪTĒ, LUKAS SINICA, AZAT DZHUNUSHEV, ANASTASIA LIPACH, GABRIELĒ RINKEVIČIŪTĒ	VGTU ARCHITECTURE DEPARTMENT	
TUTOR	ASSOC. PROF. E. NAVICKIENĒ		

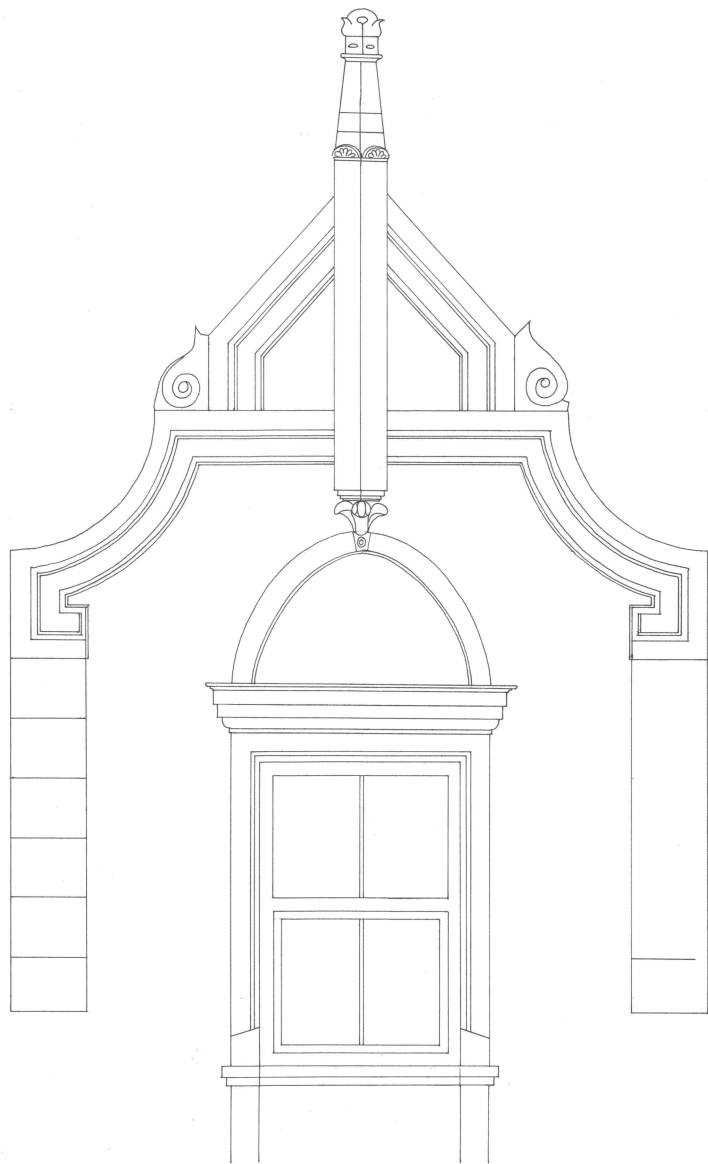


* 40 * 72 * 4.10 3.5 3.5 38 2 38 3.5 5.3 2.10 4 72 * 40 *

SECTION A-A

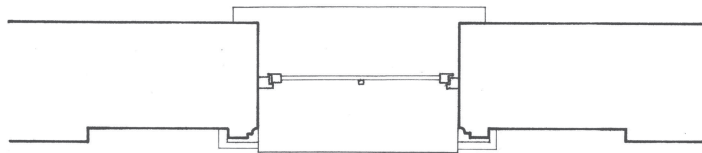



PROJECT	ARCHITECTURAL MEASUREMENTS OF HISTORICAL BUILDINGS IN ŠILUTĖ	NUMBER OF DRAWINGS	10
OBJECT	SODU, G. 2, ŠILUTĖ	DRAWING NUMBER	L-5*
NAME OF THE DRAWING	DETAIL 5	SCALE	1:20
DRAWING BY	GABRIELE RINKEVIČIŪTĖ, RASA ULŪŽAITĖ, GERMANTĖ URBONAVIČIŪTĖ ANASTASIA LUPACH	DATE	2015-06-23
TUTOR	ASSOC. PROF. E. NAVICKIENĖ	VGTU ARCHITECTURE FACULTY	

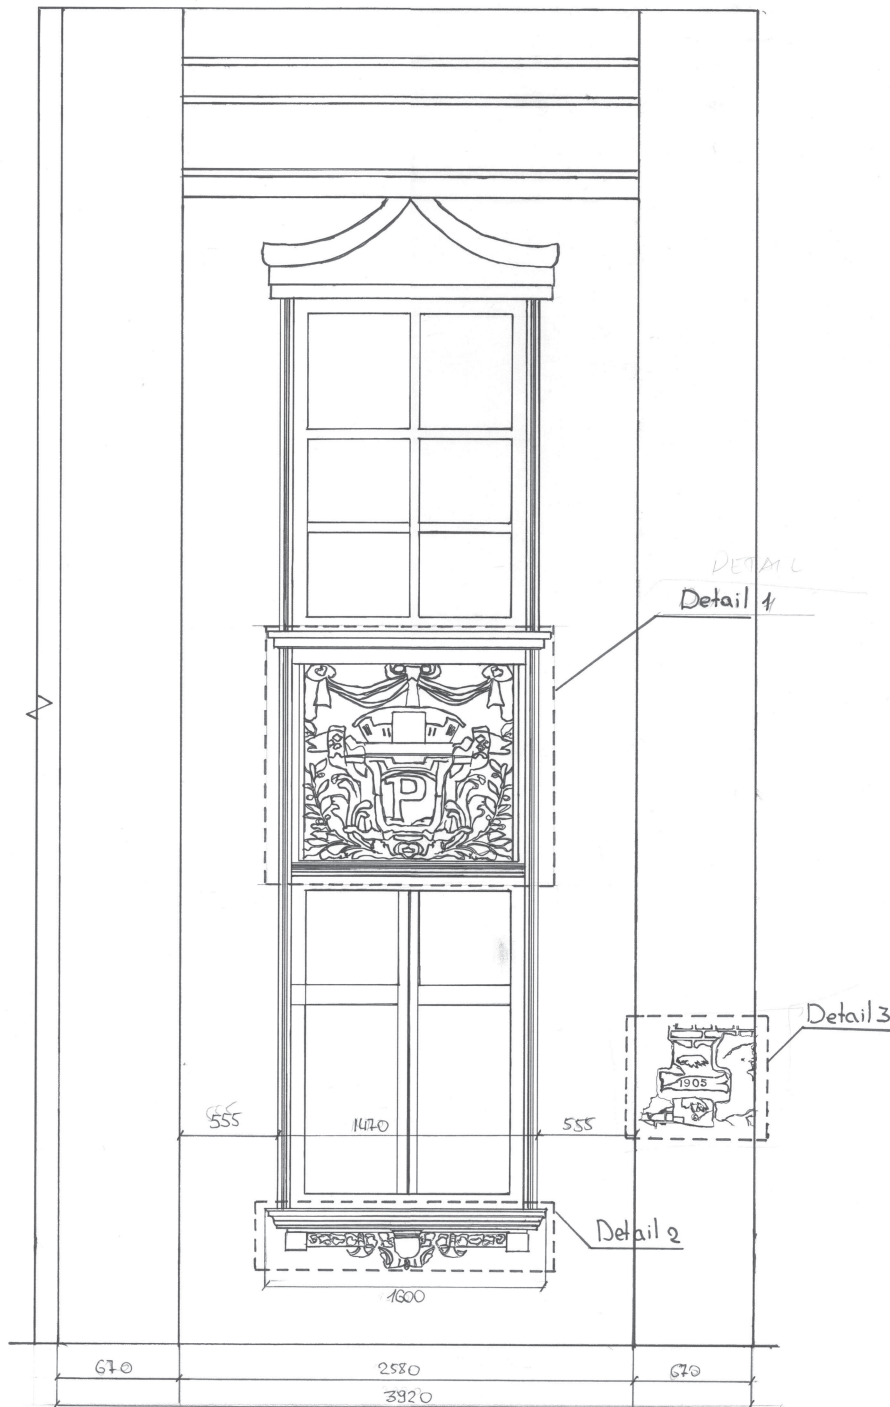

PROJECT	ARCHITECTURAL MEASUREMENTS OF HISTORICAL BUILDINGS IN SILUETTE	NUMBER OF DRAWINGS	26
OBJECT	House in silhouette on Tilzes Ijs	DRAWING NUMBER	L-10*
NAME OF DRAWING	elevation	SCALE	
DRAWN BY	Siarhei TARARAU	DATE	27.06.2022
TUTOR	Egle Navickiene, Assoc. Prof.	UNIVERSITY FACULTY OF ARCHITECTURE	
		ARCHITECTURE DEPARTMENT	

A-G

V

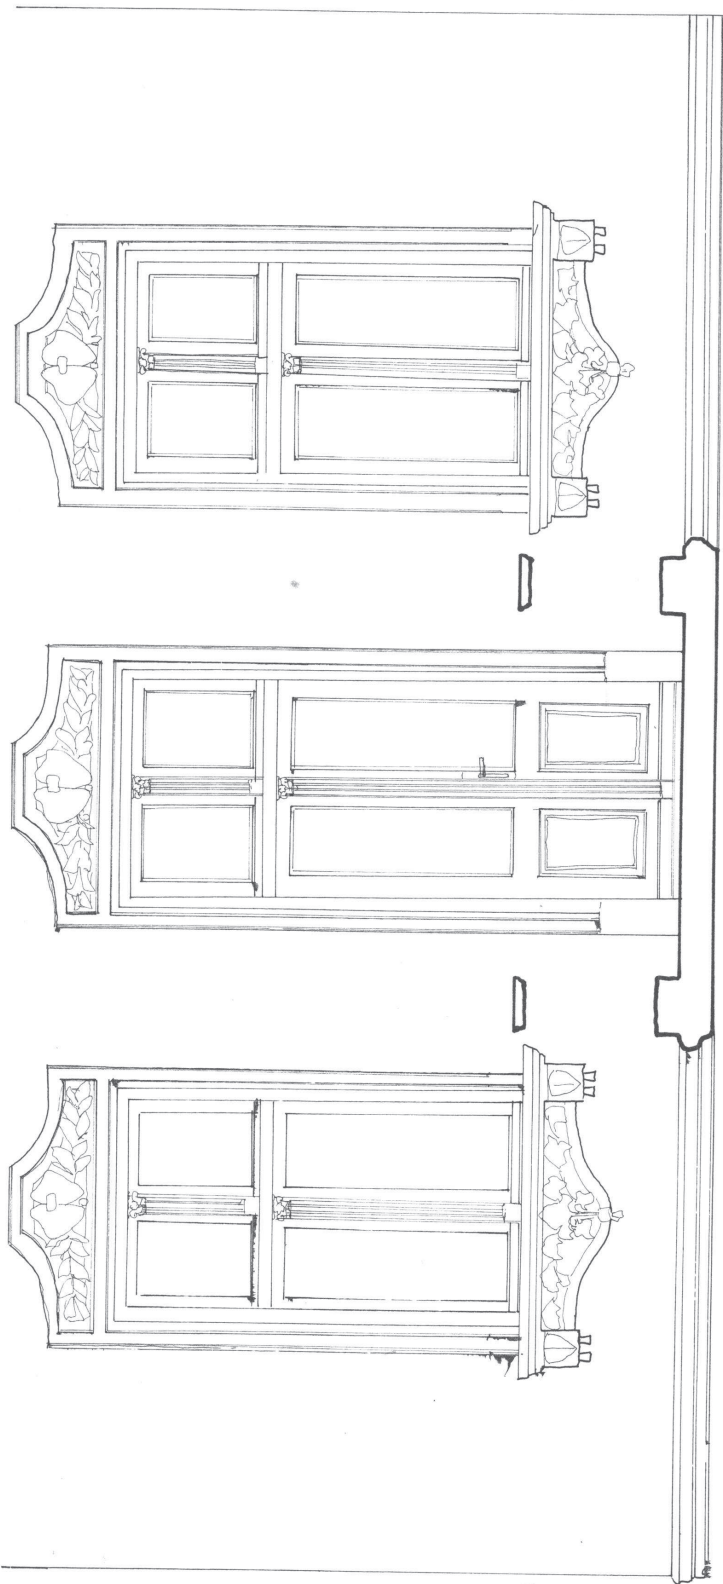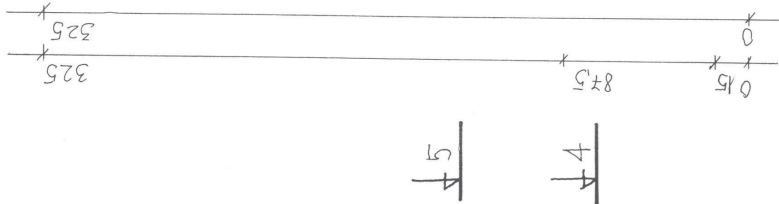


↓ 5


↓ 4

A-D

V

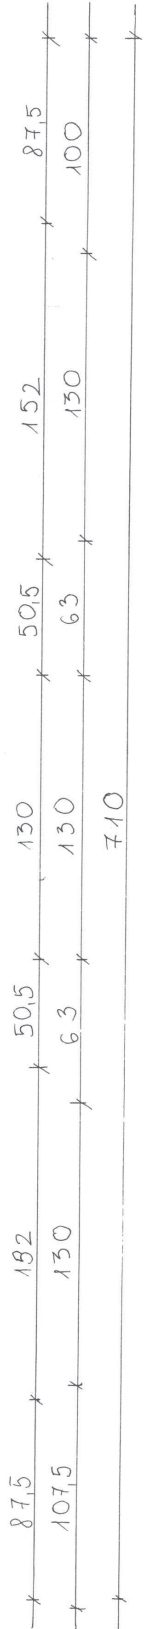

PROJECT	Arch. measurements of historical buildings in Ainate		NUMBER OF DRAWINGS	L-2*
OBJECT	DETAILS OF HOUSE IN SHILUTE ON TILIZ 1 STR		DRAWING'S NUMBER	Z6
NAME OF DRAWING	BALCONY SECTION 1st FLOOR		SCALE	1:25
DRAWING BY	Viktorija Šušnina, Rasa Pranauskaitė, Aušra Šušninauskaitė, Aušra Šušninauskaitė		DATE	2015 06 27
TUTORS	Assoc. prof. Eglė Šušninauskaitė		VGTU FACULTY OF ARCHITECTURE DEPARTMENT OF ARCHITECTURE	

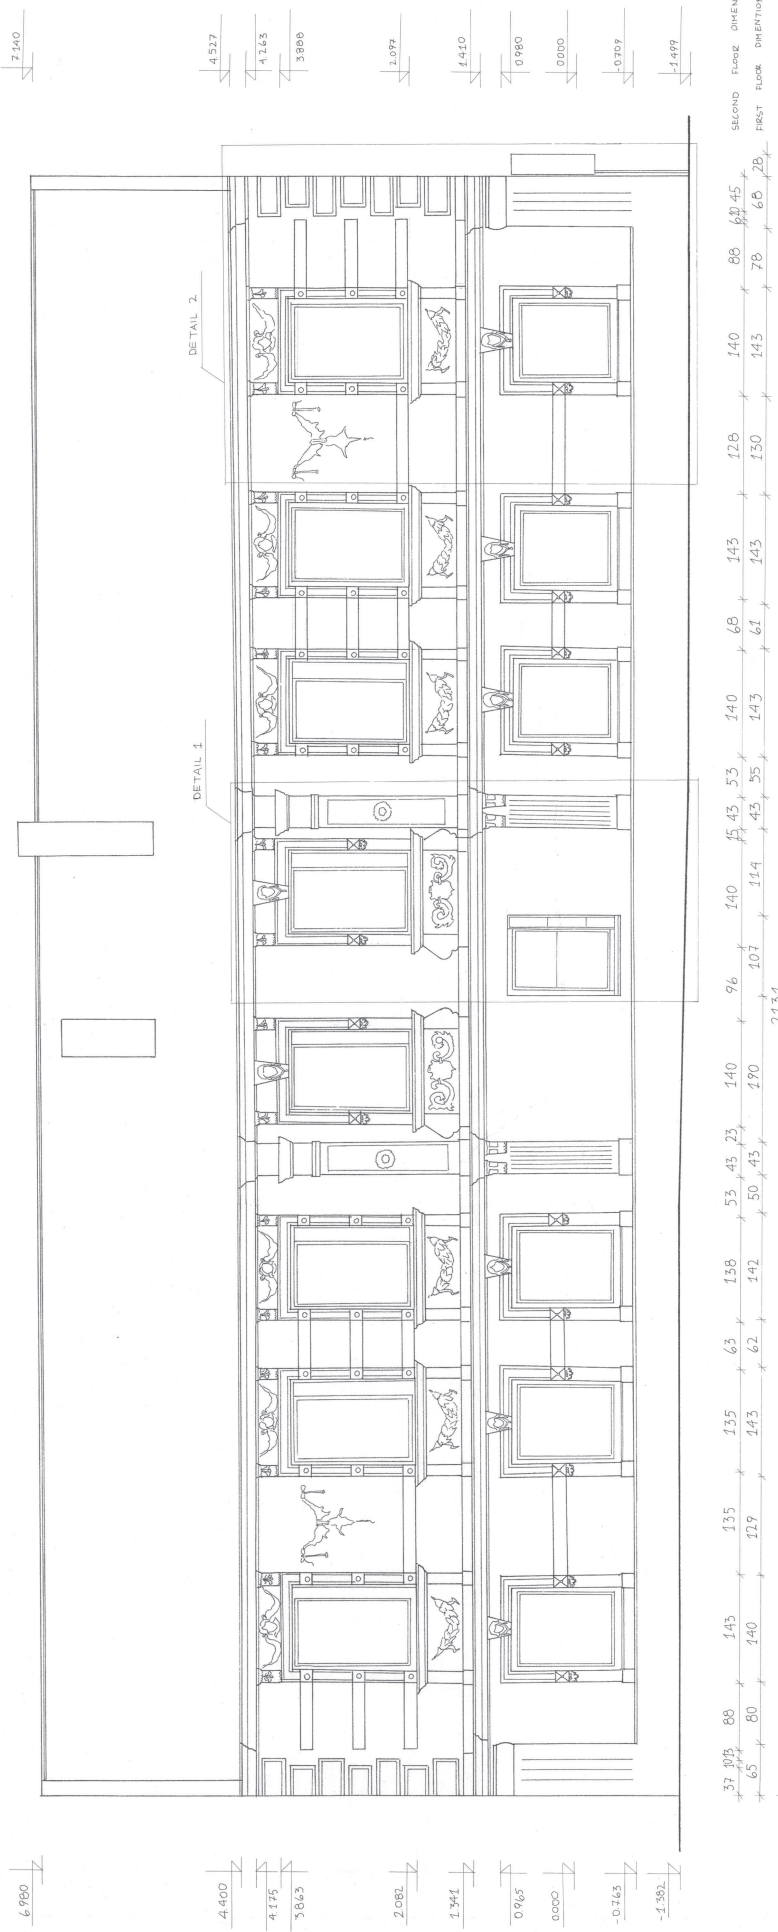


SECOND FLOOR DIMENSIONS
FIRST FLOOR DIMENSIONS

37.075	86	143	135	135	63	138	53	43	23	140	96	140	45	43	53	140	143	68	143	128	140	143	78	86	60	45	
65	80	140	119	143	62	142	50	43	490	107	114	143	61	43	35	143	143	61	143	130	143	78	68	26	68	26	
2131																											

6.980	4.400	4.175	3.863	2.081	1.741	0.965	0.000	-0.163	-1.352
-------	-------	-------	-------	-------	-------	-------	-------	--------	--------

PROJECT	ARCHITECTURAL MEASUREMENTS OF HISTORICAL BUILDINGS IN ŠILUTE	NUMBER OF DRAWINGS	16
OBJECT	RESIDENTIAL BUILDING KUDIRKOS 7 IN ŠILUTE	DRAWINGS NUMBER	L-2*
NAME OF THE DRAWING	NORTH ELEVATION	SCALE	1:50
DRAWING BY	G.L. OŠKAITĖ, J. TARTYVAITE, V. FEDČUKAITĖ, K. PETRUSIS, N. VABAZI	DATE	2015-06-26
TUTORS	ASSOC. PROF. RĖGLĖ MANICKIENĖ	VGTU FACULTY OF ARCHITECTURE, DEPARTMENT OF ARCHITECTURE	

← A ← B ← C ← D

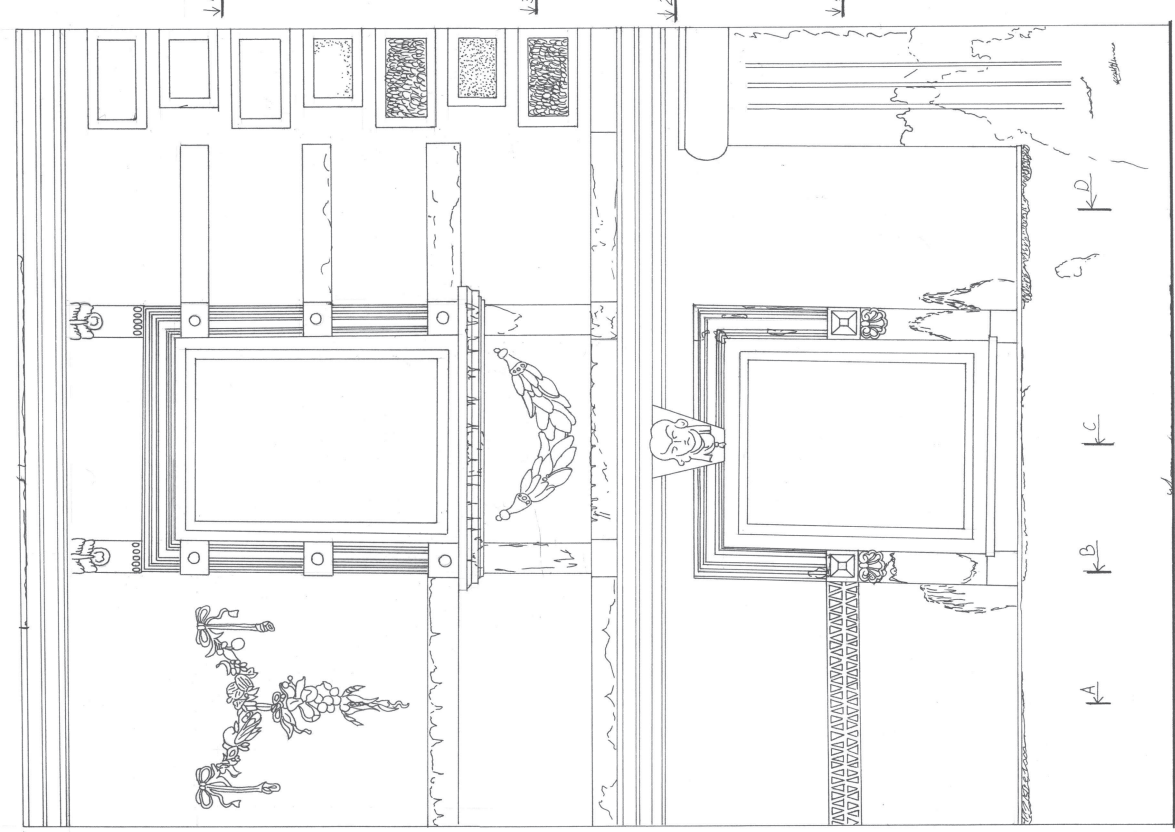

SECTION: A-A

BB

CC

DD


SECTION:

44

33

22

11

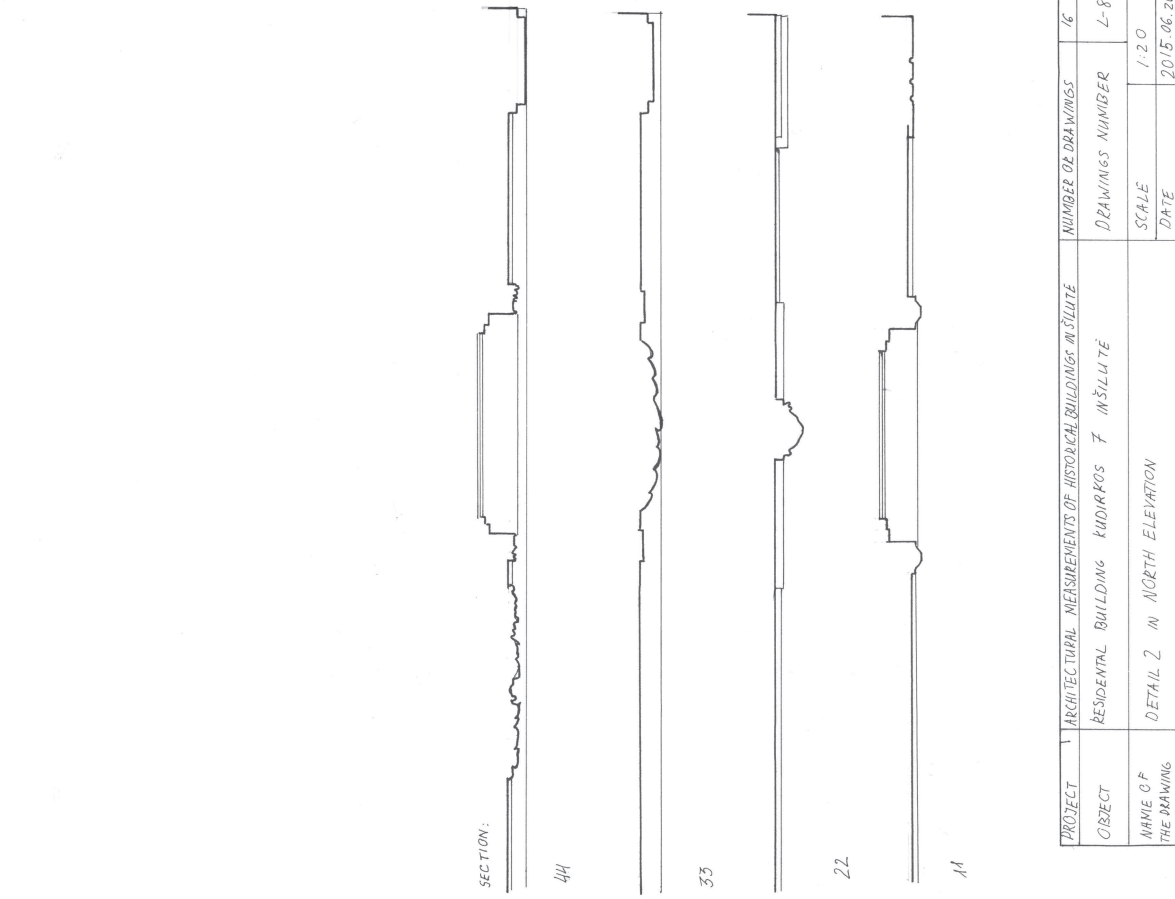

PROJECT	ARCHITECTURAL MEASUREMENTS OF HISTORICAL BUILDINGS IN ŠILUTĖ	NUMBER OF DRAWINGS	16
SUBJECT	RESIDENTIAL BUILDING KUDIRKOS 7 IN ŠILUTĖ	DRAWINGS NUMBER	L-8
NAME OF THE DRAWING	DETAIL 2 IN NORTH ELEVATION	SCALE	1:20
DRAWING BY	V. FEDČUKAITĖ ; G. OŠKAITĖ ; J. TAUTVYDAITĖ, M. VARAZI ; K. PETRUSIS	DATE	2015.06.20
TUTOR	ASOC. PROF. EGLĖ NAVICKIENĖ	VGTU FACULTY OF ARCHITECTURE, DEPARTMENT OF ARCHITECTURE	